




This document contains drawing numbers:
 PA2020/0219/DP1

Referred to in Permit No: Condition 27 of DP20/0253 (as varied)

Issued by the consent authority on: 14/07/2022


All drawings contained within this document have been authorised
 by the delegate of the consent authority.

Delegate

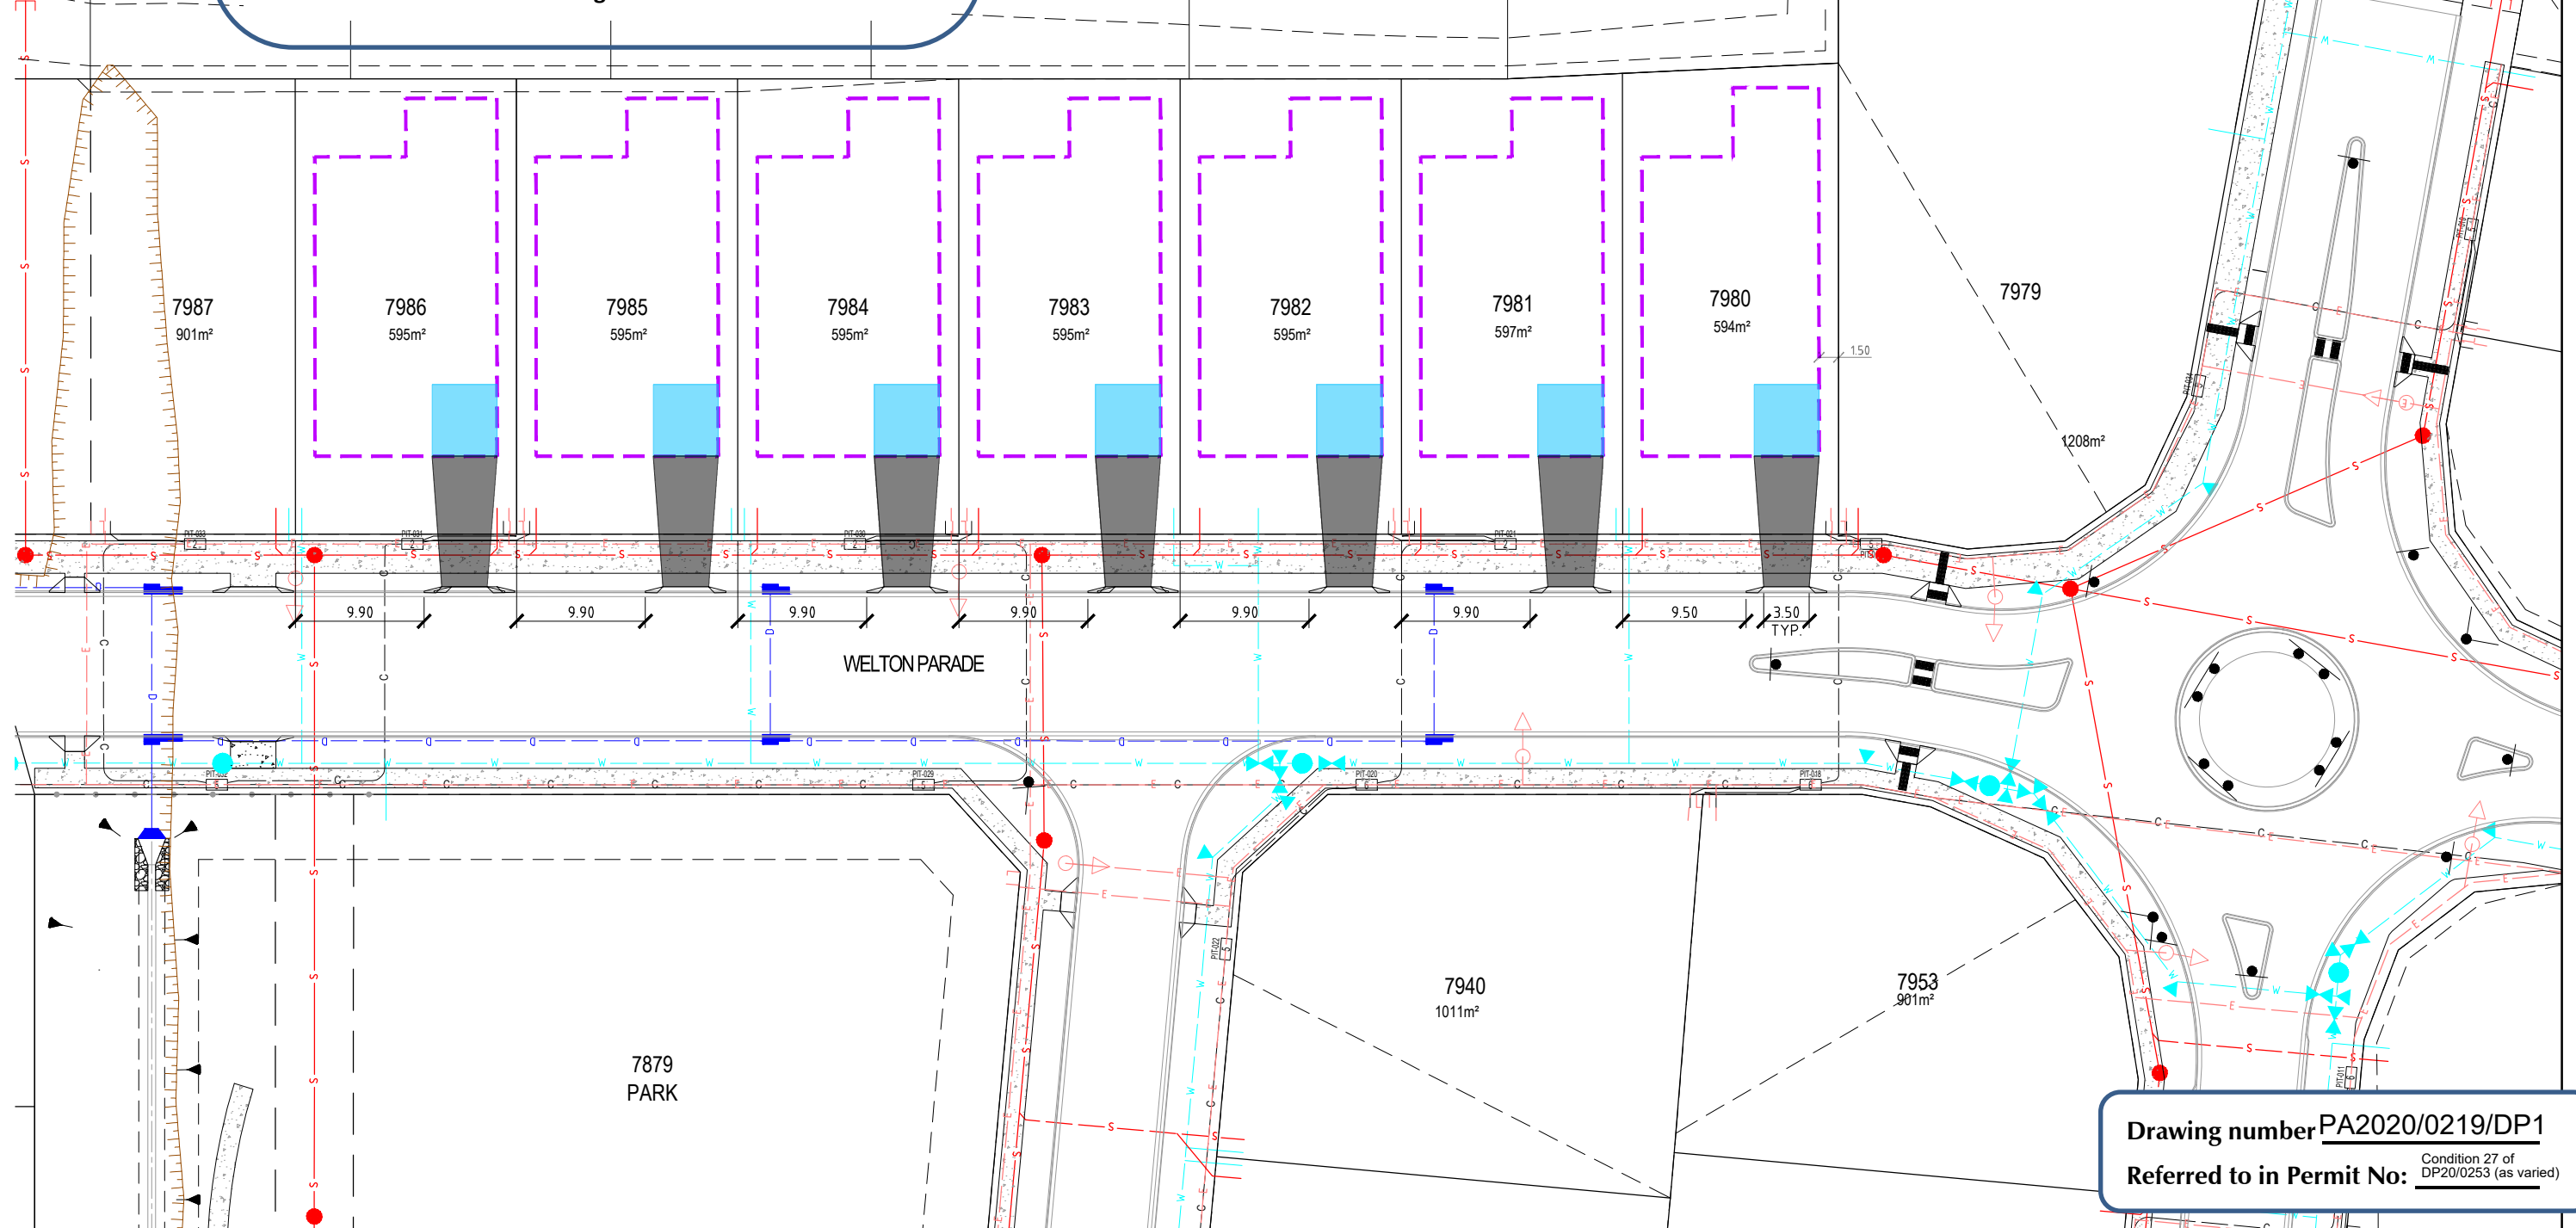

Drawing number PA2020/0219/DP1
 Referred to in Permit No: Condition 27 of DP20/0253 (as varied)

| REV | DATE | APP'D | REVISION |
|-----|----------|-------|---------------|
| A | 12.07.22 | RK | INITIAL ISSUE |
| | | | |
| | | | |

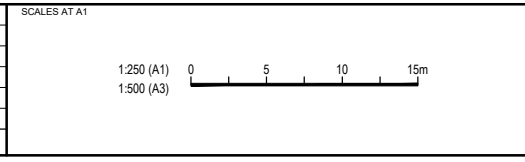

Jacobs

ABN 37 001 024 095 and ACN 001 024 095
 Jacobs Group (Australia) Pty Ltd
 Level 2, 23-25 Parap Road
 Parap, DARWIN, NT 0820
 AUSTRALIA

Tel: +61 8 8982 4800
 Fax: +61 8 8982 4840
 Web: www.jacobs.com

| | | | |
|----------|--|----------|----------|
| CLIENT | LAND DEVELOPMENT CORPORATION | | |
| PROJECT | SOUTHERN REGION - ALICE SPRINGS KILGARIFF SUBDIVISION STAGE 2 | | |
| DRAWN | DRAWING CHECK | REVIEWED | APPROVED |
| TAB | RK | | |
| DESIGNED | DESIGN REVIEW | DATE | DATE |
| TAB | RK | | |

| | | | |
|----------|--------------------------------|-----|--|
| TITLE | SMALL LOT - DRIVEWAY LOCATIONS | | |
| SCALE | DRAWING No. | REV | |
| AS SHOWN | IW233900-2A-CI-SKT-0006 | A | |